


**Comes Acres**


Located in the East Half of the Northeast Quarter and the Southeast Quarter of Section 13, Township 118 North, Range 53 West of the 5th P.M., Codington County, South Dakota.

Comes Acres is a replat of and shall vacate the plat of Rau Acres' Addition in the County of Codington, located in the E 1/2 of the NE 1/4 of Section 13-T118N-R53W of the 5th P.M., South Dakota, recorded in Book NP, Pages 888-894 in the Office of the Register of Deeds, Codington County, South Dakota.

Comes Acres contains 33.11 Acres of which 1.7 Acres are public road right of way. Rau Acres Addition contained 16.32 Acres.

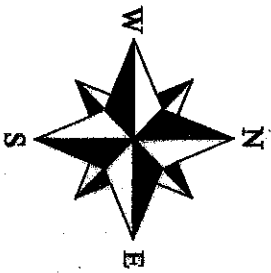

- MoV, 2022  
Scale: 1"=300'
- Monument Recovered
  - Monument Set

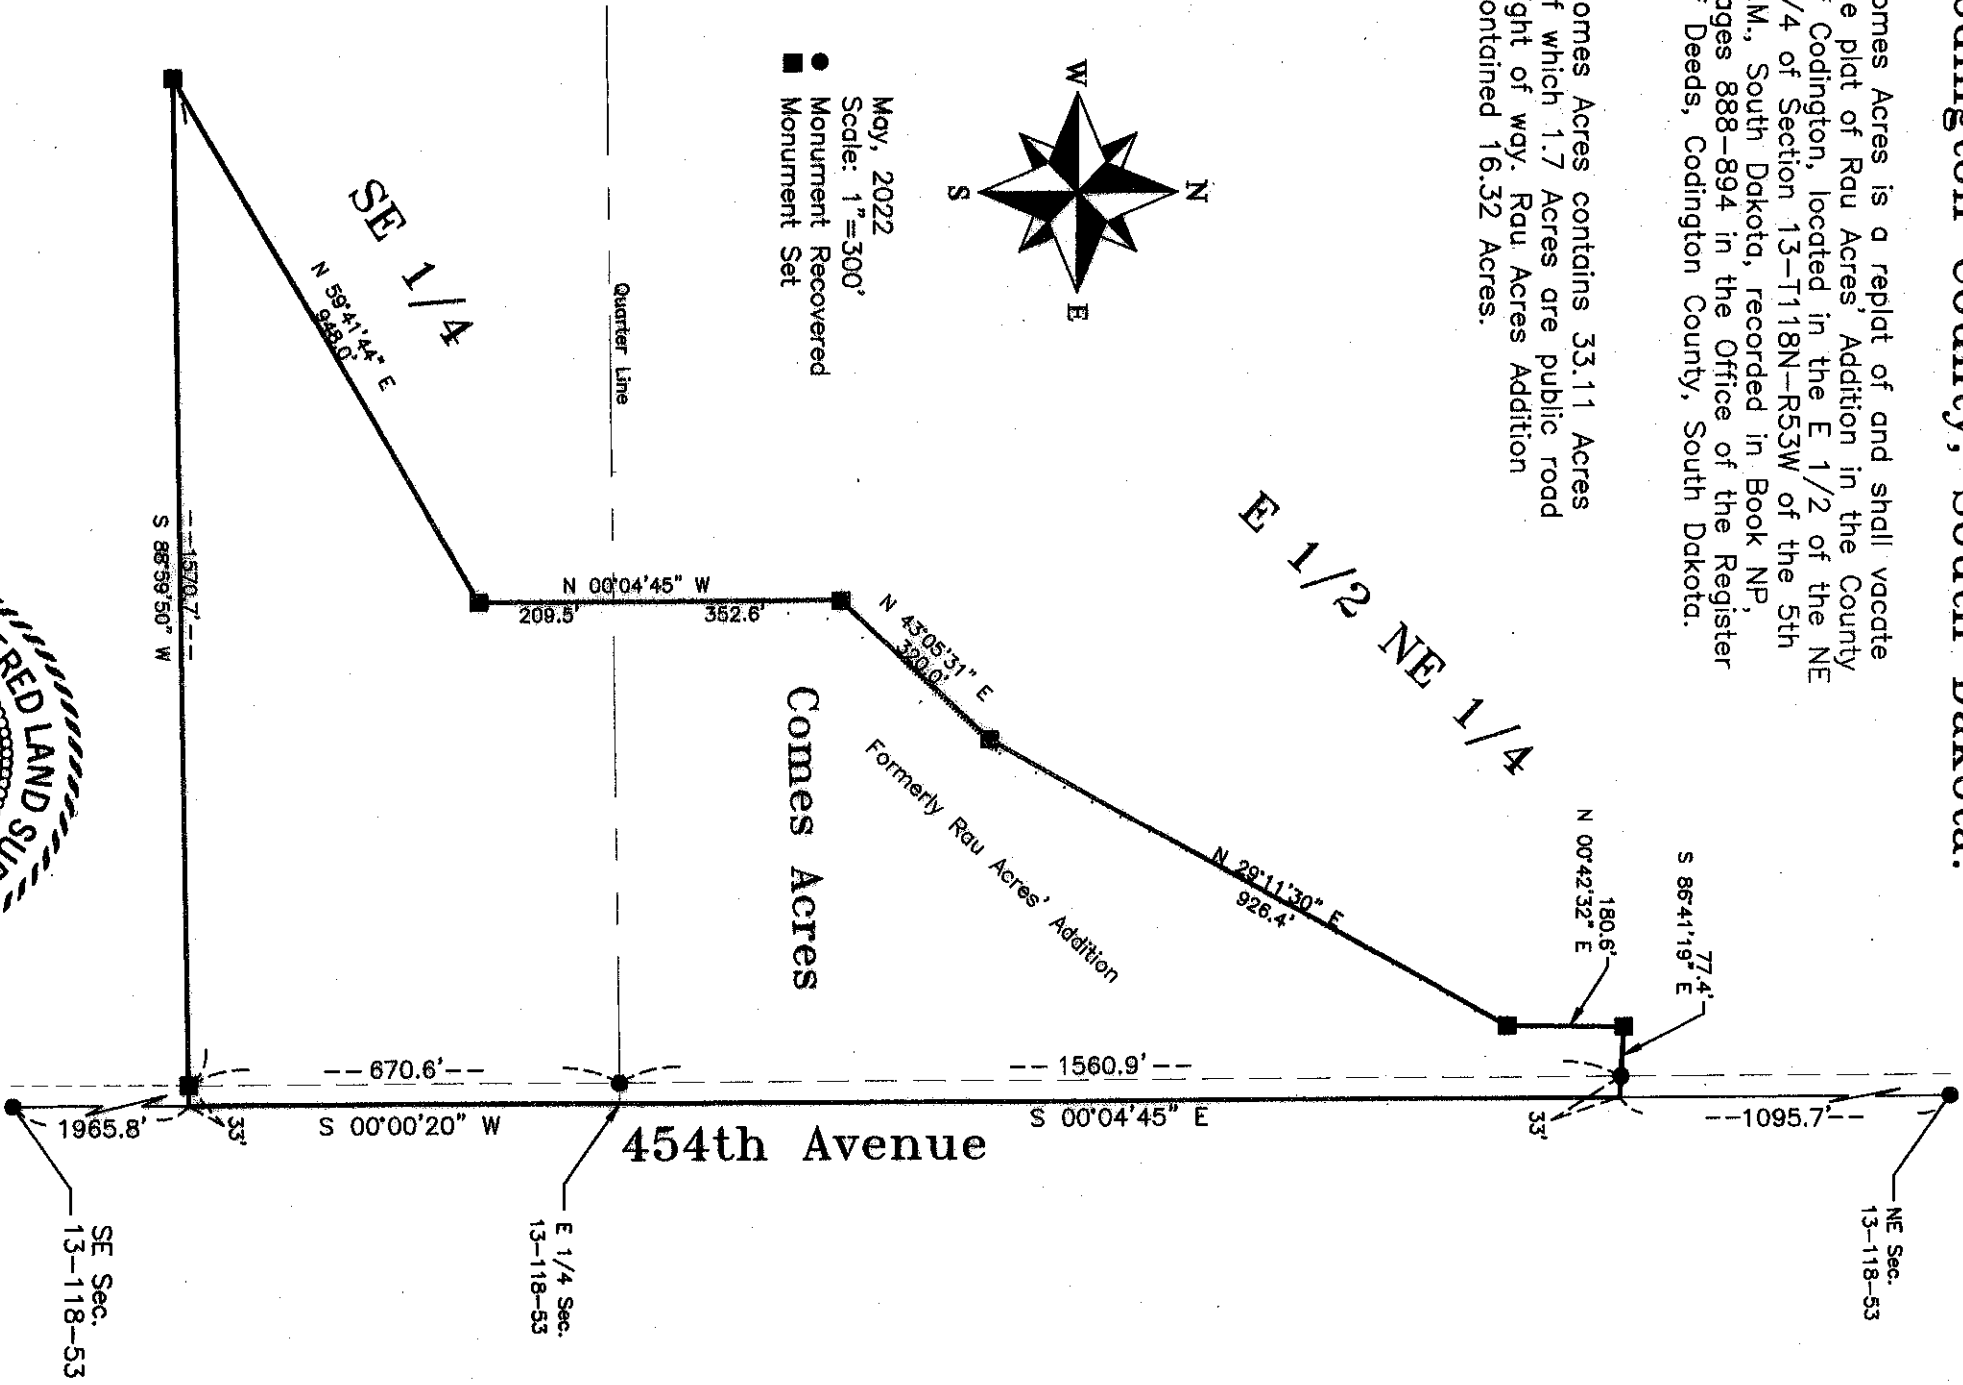

**MACK** Land Surveying LLC  
Marty Mack  
Registered Land Surveyor  
Codington County, South Dakota

Call: (605) 896-3108 • Phone: (605) 878-2007  
808 South Maple • Watertown, SD 57201  
macklandsurveying@gmail.com

