


PLAT OF:

**DON MACK ADDITION
IN THE COUNTY OF CODINGTON, SOUTH DAKOTA**

LOCATED IN THE SOUTHWEST QUARTER (SW1/4) OF SECTION 32, T116N,
R51W OF THE 5th P.M., CODINGTON COUNTY, SOUTH DAKOTA
CONTAINING 40.65 ACRES, MORE OR LESS, OF WHICH 1.09 ACRE IS SECTION LINE R.O.W.

Sheet 1 of 3

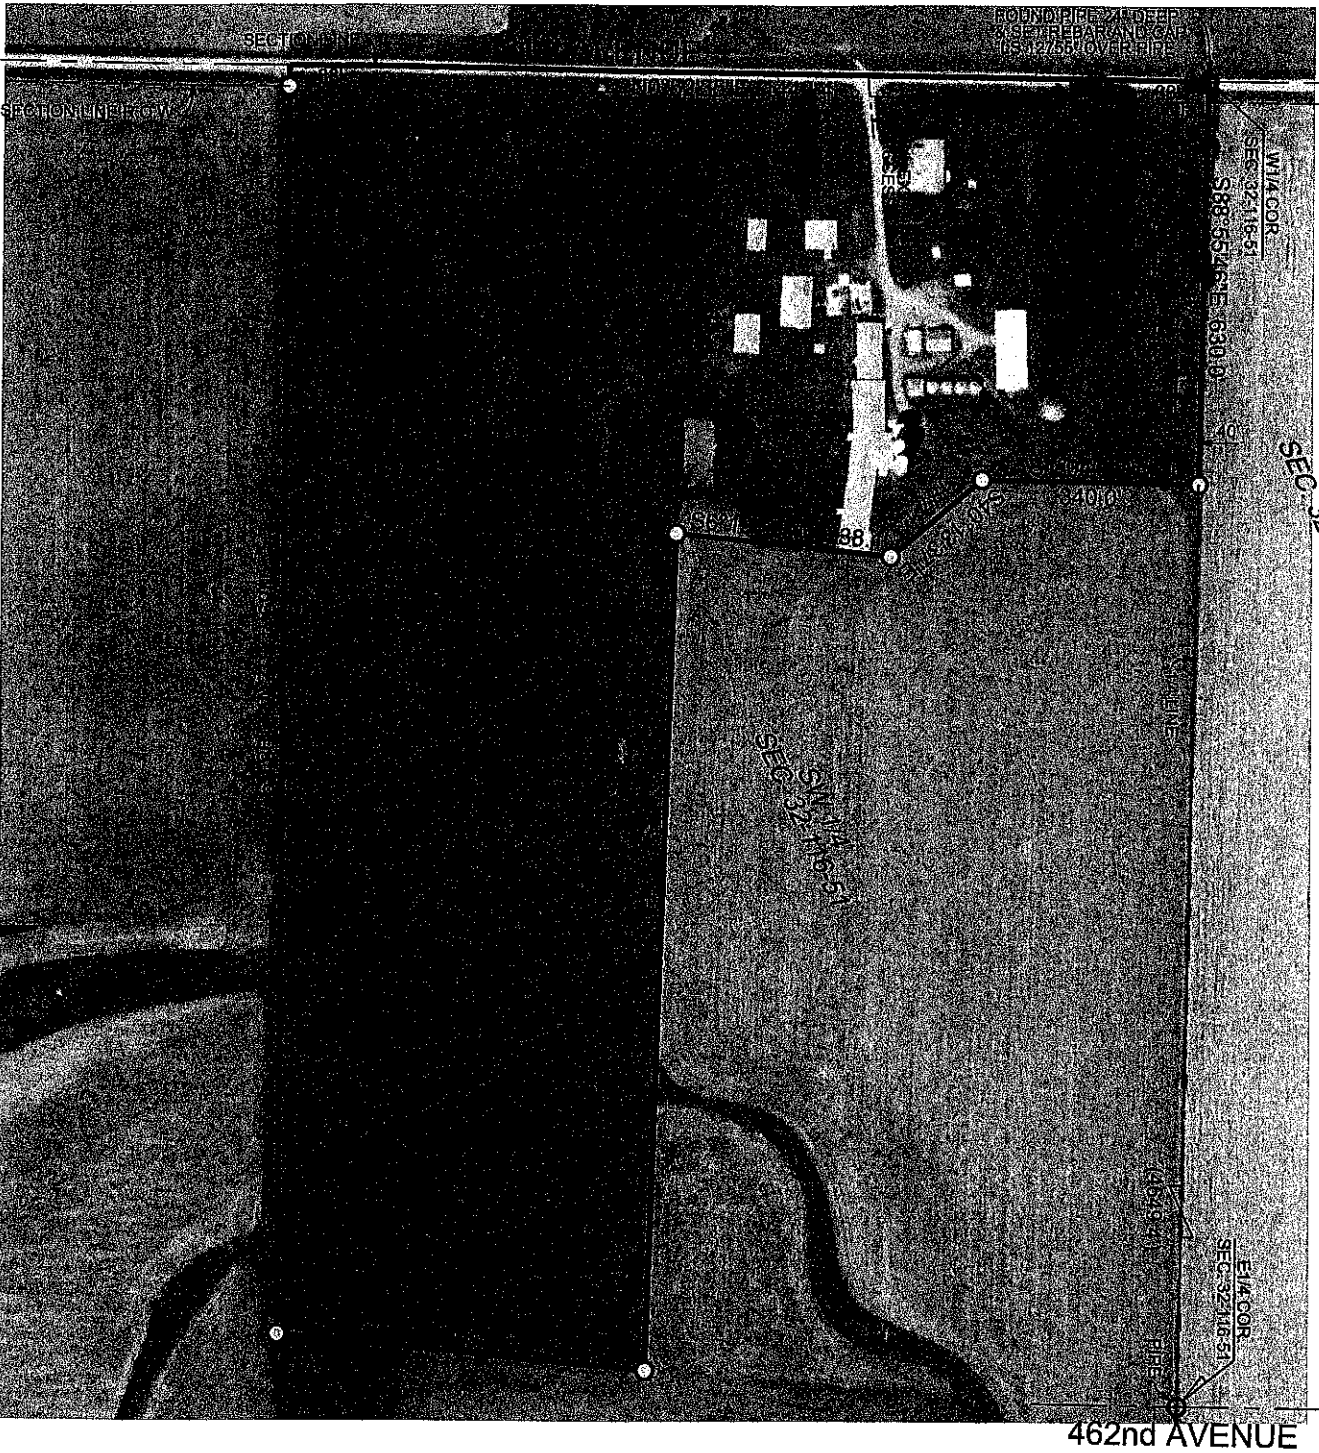

SURVEYED & PREPARED BY:


REGISTERED LAND SURVEYOR



**SCALE 1"=300'
JUNE 2022**

- CAPPED IRON PIN SET
- "LS 12765"
- EXISTING MONUMENT

*SUBJECT TO EASEMENTS OF RECORD

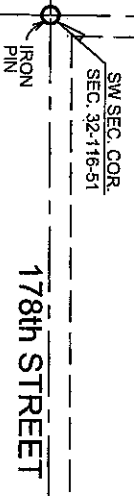

178th STREET

17276 448th Ave.
Watson, S.D. 57201
Brandon Hupler Darin Brinkman
Cell: (605) 520-5298 Cell: (605) 681-7289
Email: Brandon.Hupler@outlook.com

Project Number: 23-342 Date: 6/7/2022