
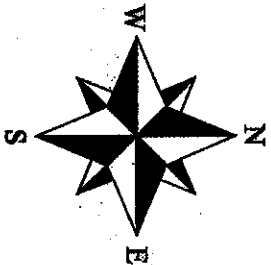


CCP

Moe Addition

Located in the Southwest Quarter of Section 17,
Township 119 North, Range 54 West of the 5th
P.M., Codington County, South Dakota.

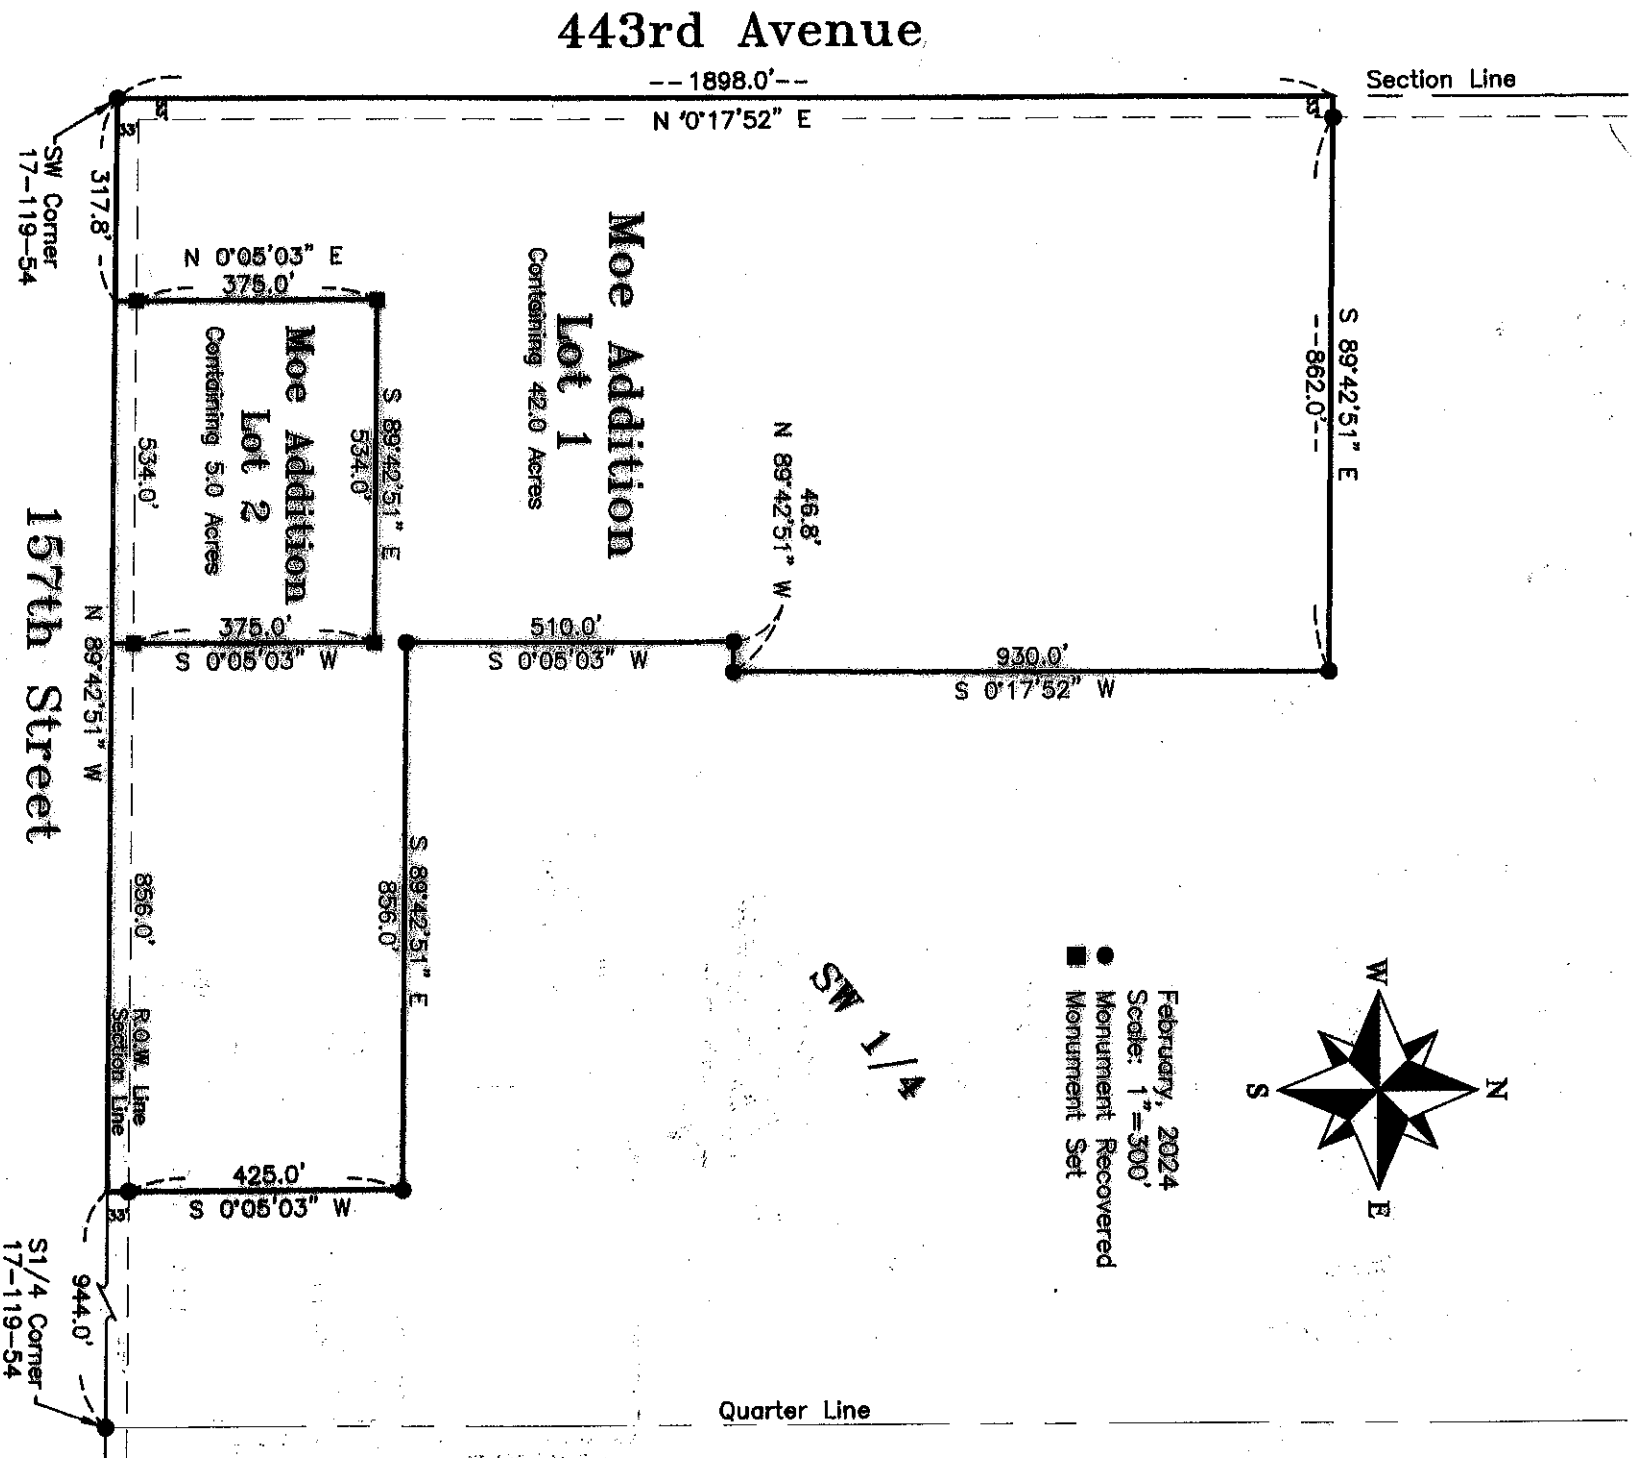

February, 2024
Scale: 1" = 300'
● Monument Recovered
■ Monument Set

Quarter Line

443rd Avenue

Moe Addition

Lot 1

Containing 42.0 Acres

Moe Addition

Lot 2

Containing 5.0 Acres

157th Street


SW Corner
17-119-54

S1/4 Corner
17-119-54

MACK
Land Surveying LLC

Marty Mack
Registered Land Surveyor
Certified Professional Surveyor

Cell: (605) 880-3108 • Phone: (605) 878-2007
808 South Maple • Watertown, SD 57201
macklandsurveying@gmail.com

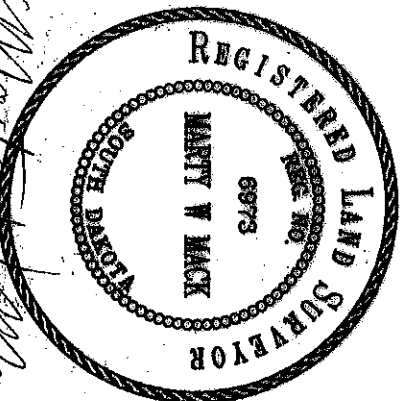

Marty Mack
Registered Land Surveyor