


PLAT OF
LOT 1 AND LOT 2 OF GEBHART FIRST ADDITION LOCATED IN THE NORTHEAST QUARTER AND THE
NORTHWEST QUARTER OF SECTION 24, TOWNSHIP 117 NORTH, RANGE 53 WEST OF THE 5TH P.M.,
IN THE COUNTY OF CODINGTON, SOUTH DAKOTA.

November 6, 2025
Scale: 1"=200'


- Calculated Corner
- ½"x18" Rebar w/ Plastic Cap
Stamped #11310 Set

NOTE: Bearings are based on UTM
Zone 14 North Coordinate System.
Ground distances shown.

NOTE: Portions of this plat are located within the
FEMA designated Special Flood Hazard Area (SFHA).
Map and Panel Number 46029C0317D effective
January 16, 2009.

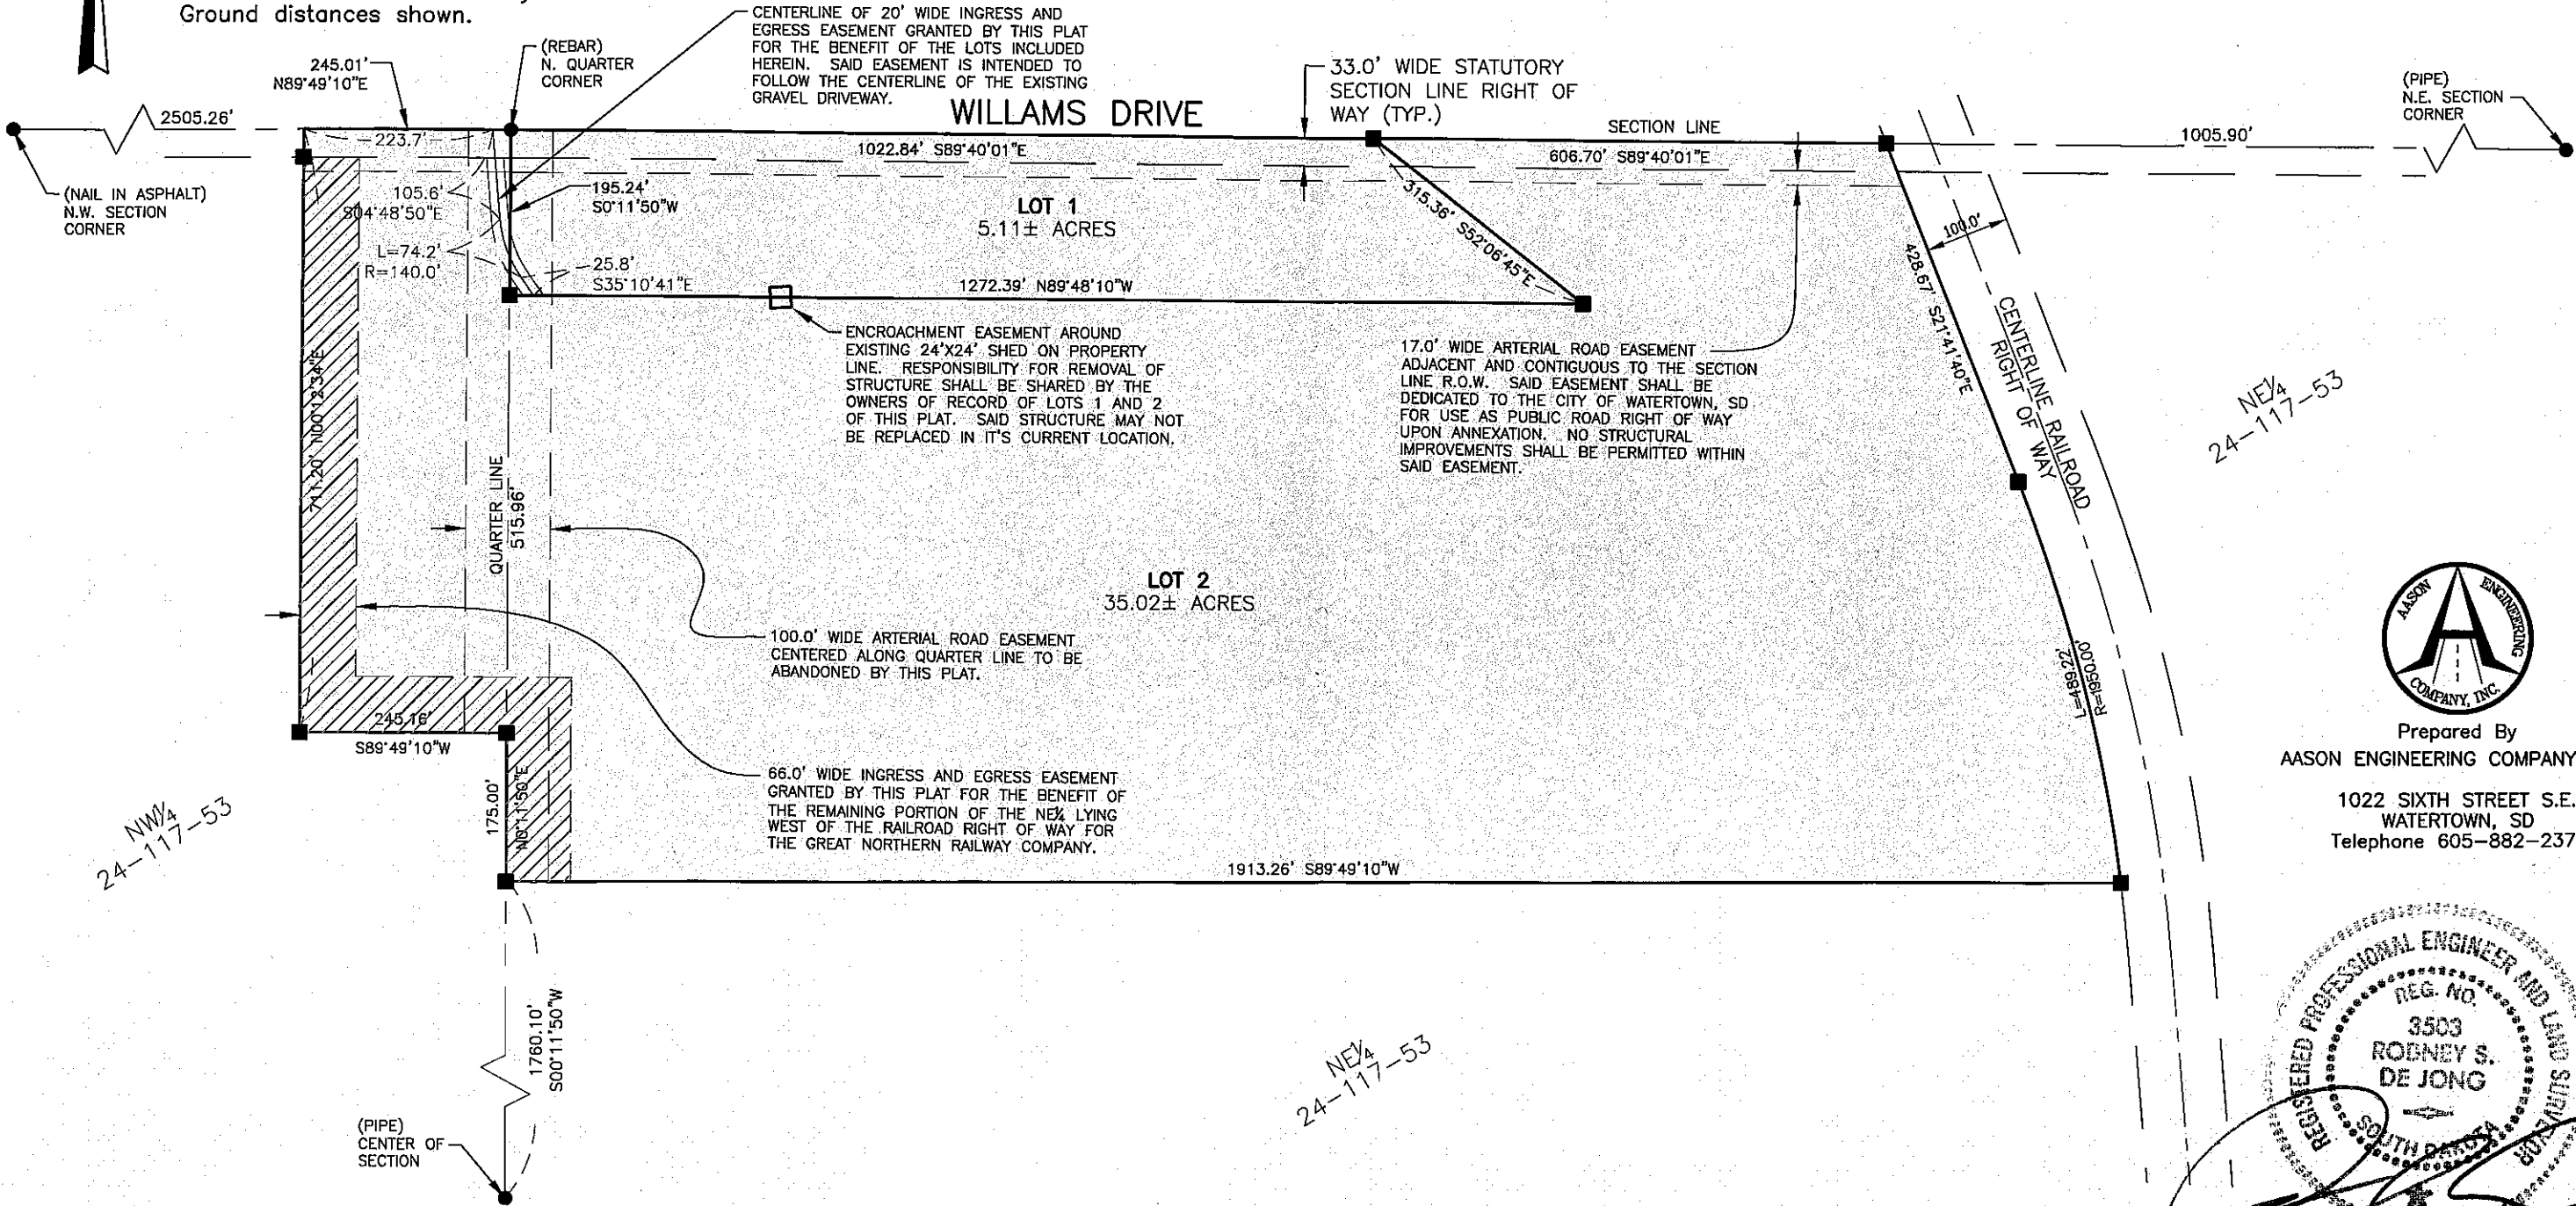

Prepared By
AASON ENGINEERING COMPANY, INC.
1022 SIXTH STREET S.E.
WATERTOWN, SD
Telephone 605-882-2371

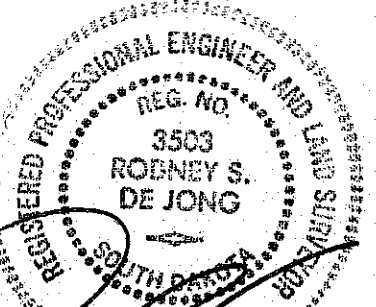

Registered Land Surveyor